


Foot path

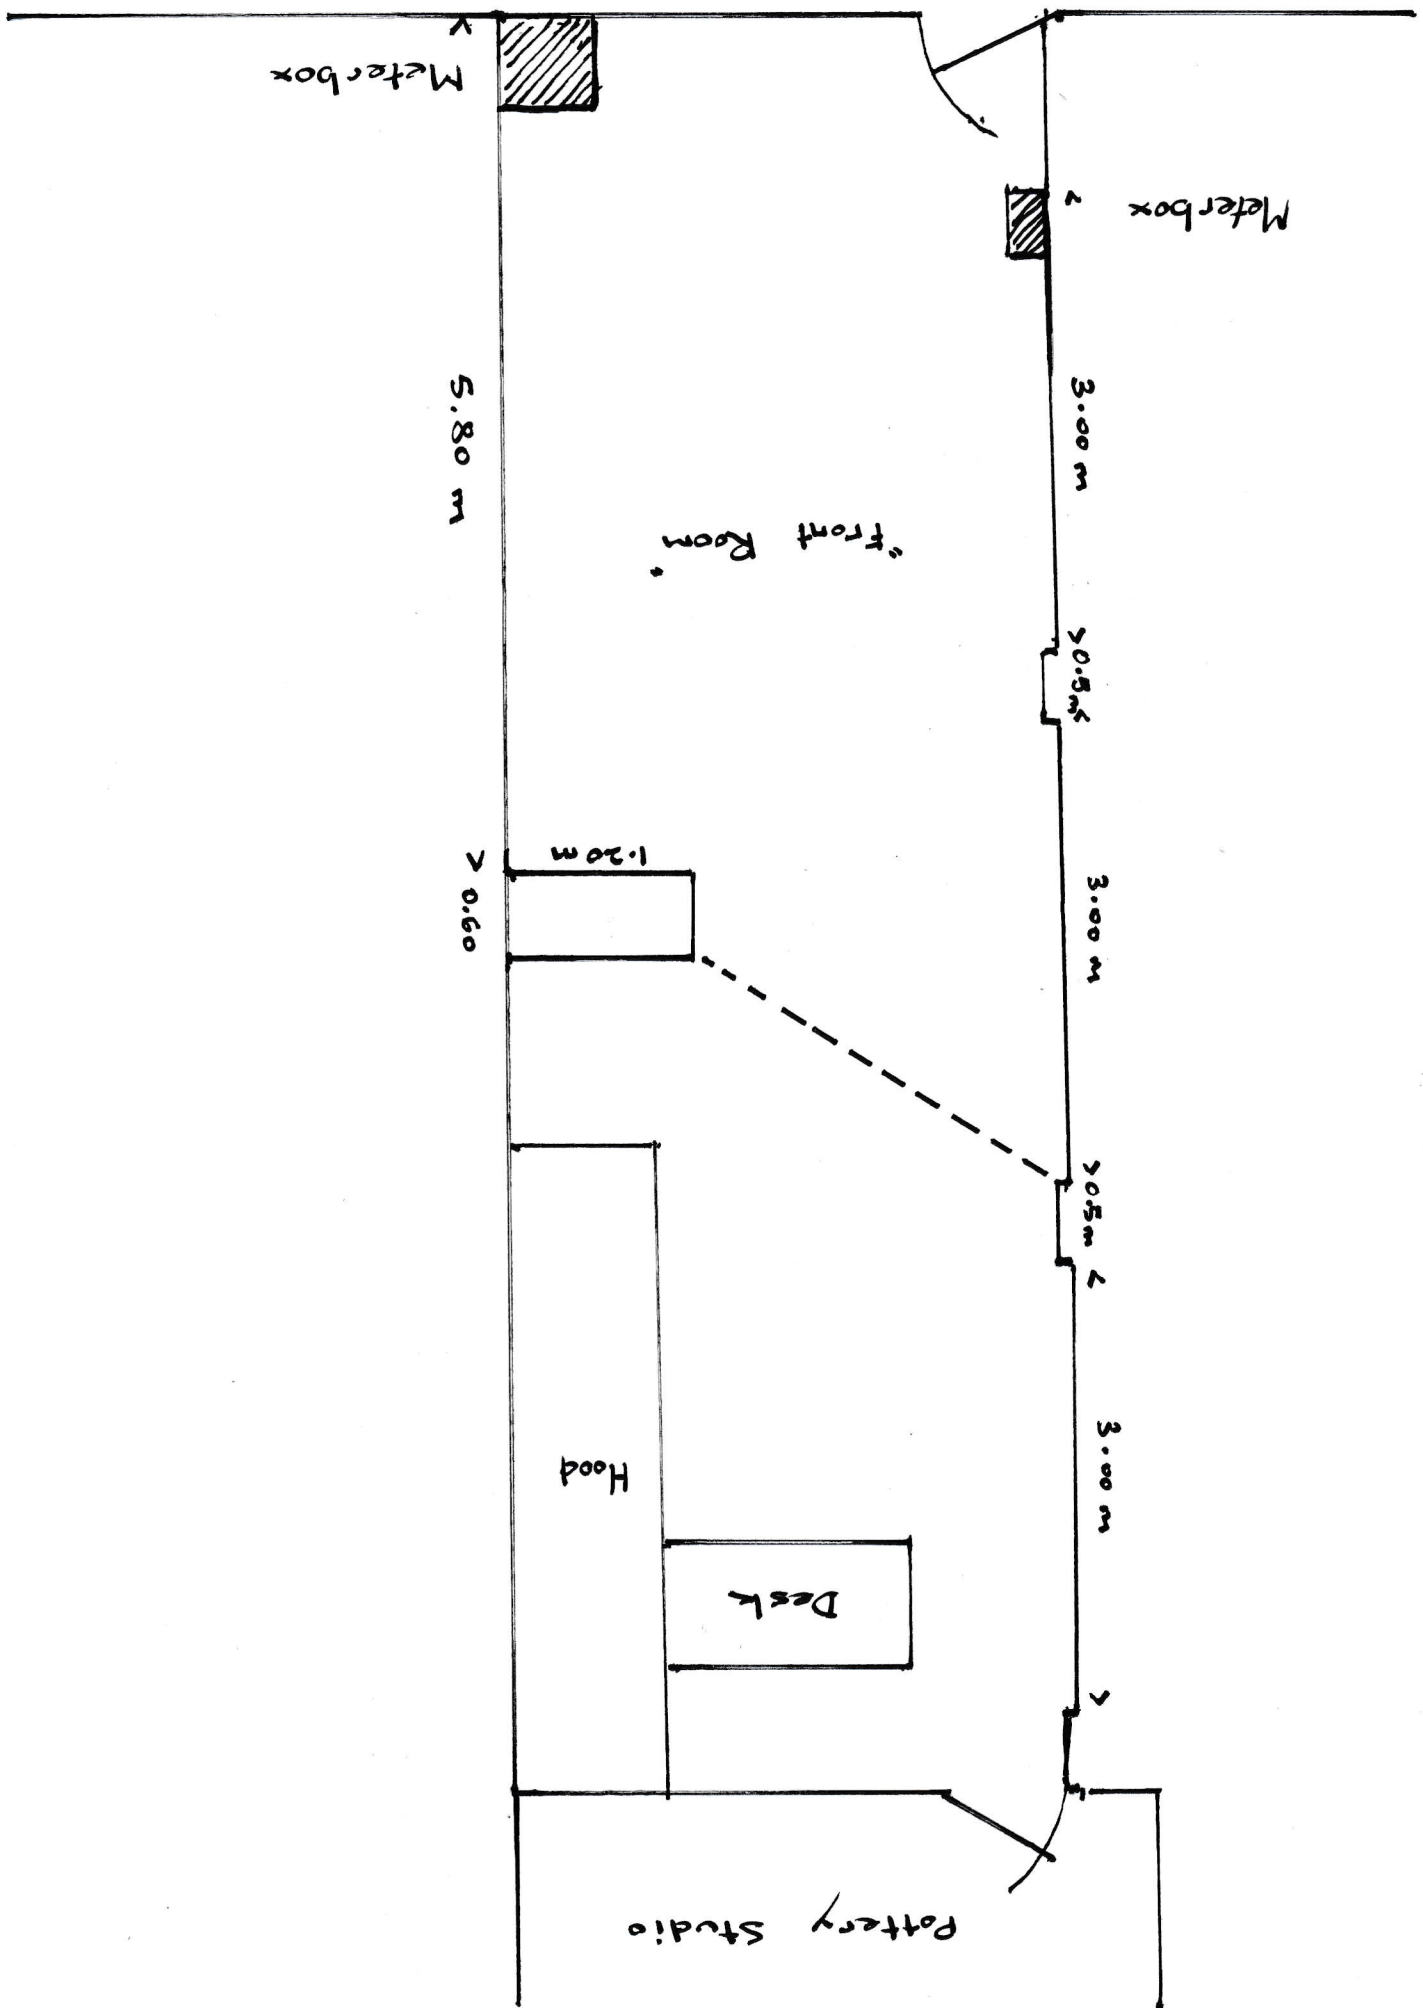

Meter box

5.80 m

"Front Room"

1.20 m
> 0.60

Hood

Desk

Pottery Studio

Meter box

3.00 m

>0.5 m

3.00 m

>0.5 m

3.00 m